



177.72

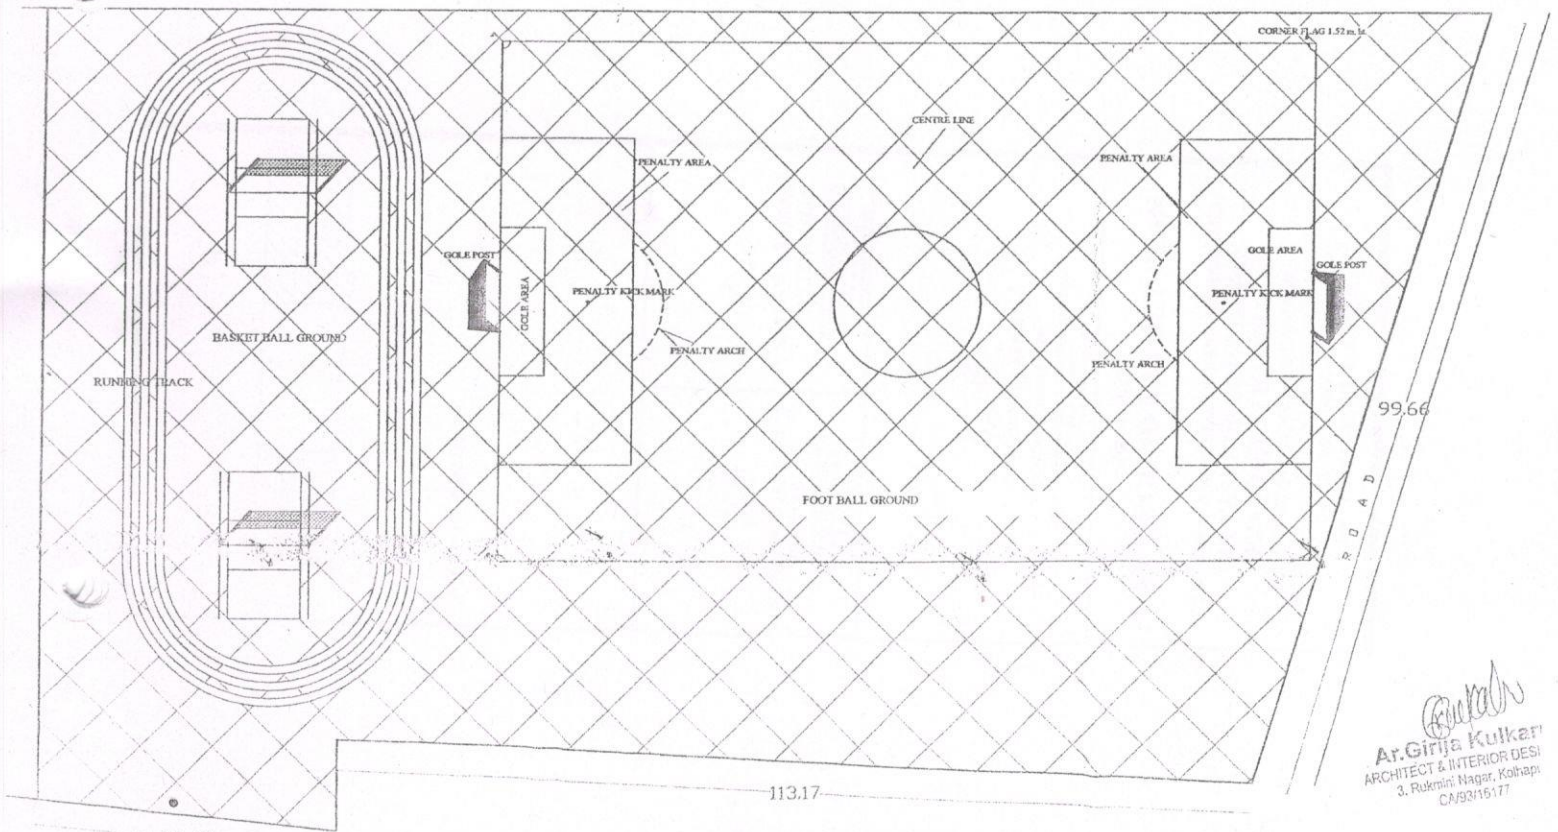


PLAY GROUND


Ar. Girija Kulkarni
Ar. Girija Kulkarni
ARCHITECT & INTERIOR DESIGNER
3, Rukmini Nagar, Kolhapur
CA/93/16177

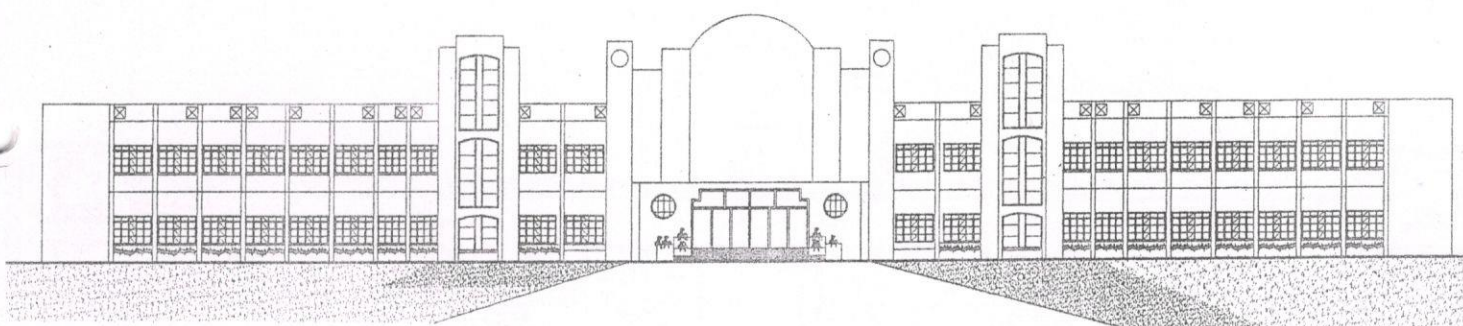

ELEVATION

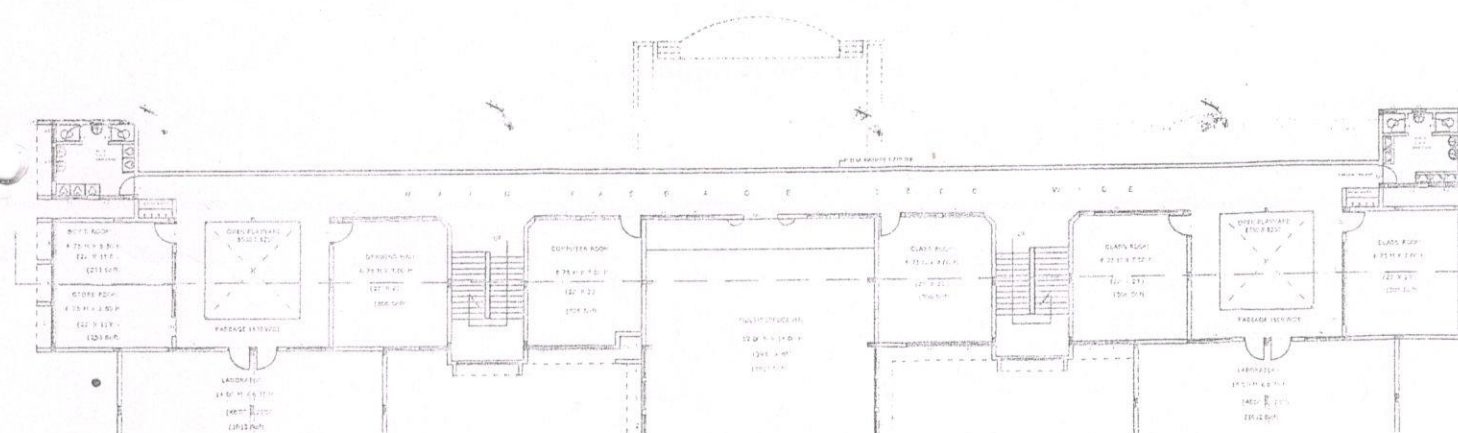

FIRST FLOOR PLAN

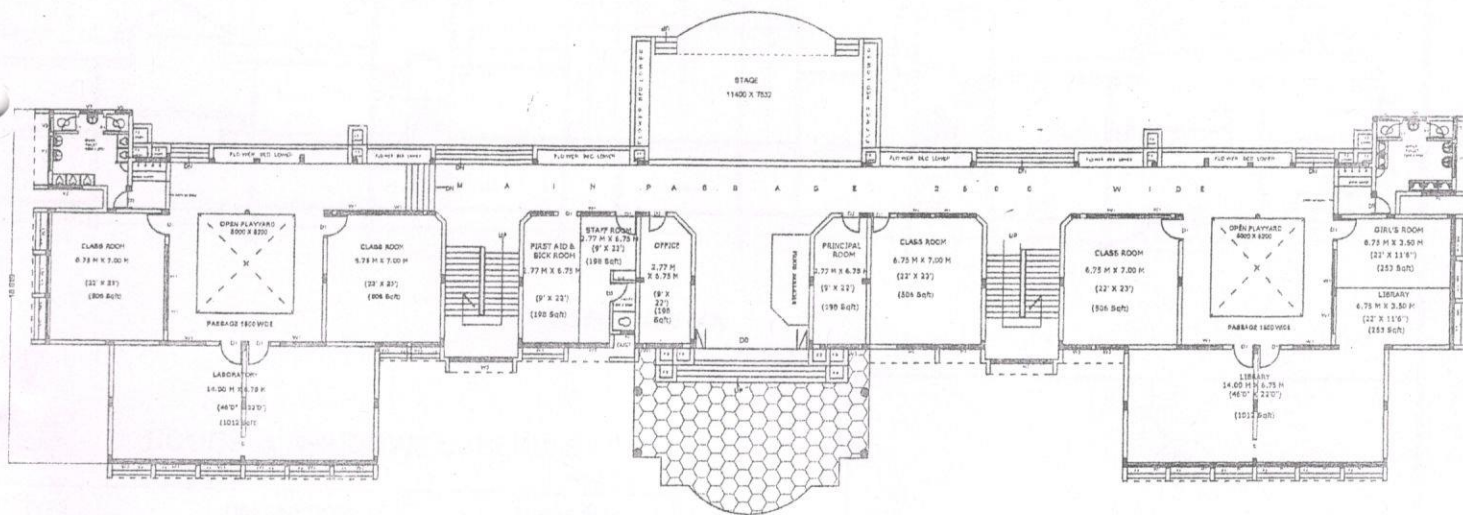

74.70

GROUND FLOOR PLAN

GROUND FLOOR PLAN & FIRST FLOOR PLAN

SHRI PRAMOD M. SALOKHE

PREPARED

SHREE WARANA VIBHAG SHIKSHAN MANDAL'S
TATYASAHEB KORE INSTITUTE OF
ENGINEERING & TECHNOLOGY,
WARANANAGAR
TAL:- PANTHALA, DIST:- KOLHAPUR

SHRI B. V. BIRAJDAR

CIVIL ENGINEER

SHREE WARANA VIBHAG SHIKSHAN MANDAL'S
TATYASAHEB KORE INSTITUTE OF
ENGINEERING & TECHNOLOGY,
WARANANAGAR
TAL:- PANTHALA, DIST:- KOLHAPUR

Ar. Chitra Kulkarni
ARCHITECT & INTERIOR DESIGNER
3, Rukmini Nagar, Kolhapur
CA/93/16177

ARCHITECT

Dr. VASANTI RASAM

ADMINISTRATIVE OFFICER

SHREE WARANA VIBHAG
SHIKSHAN MANDAL'S
WARANANAGAR
TAL:- PANTHALA, DIST:- KOLHAPUR

PRESIDENT

SHREE WARANA VIBHAG
SHIKSHAN MANDAL'S
WARANANAGAR
TAL:- PANTHALA, DIST:- KOLHAPUR

SHREE WARANA VIBHAG SHIKSHAN MANDAL'S
**TATYASAHEB KORE DNYAN
PRABODHINI PRASHALA**

GAT NO. 924 / B, VILLEGE-PARGAON,
(TATYASAHEBKORENAGAR,) TAL:-HATKANGALE
POST:-WARANANAGAR,
TAL:-PANTHALA,DIST:-KOLHAPUR